




SUMMER

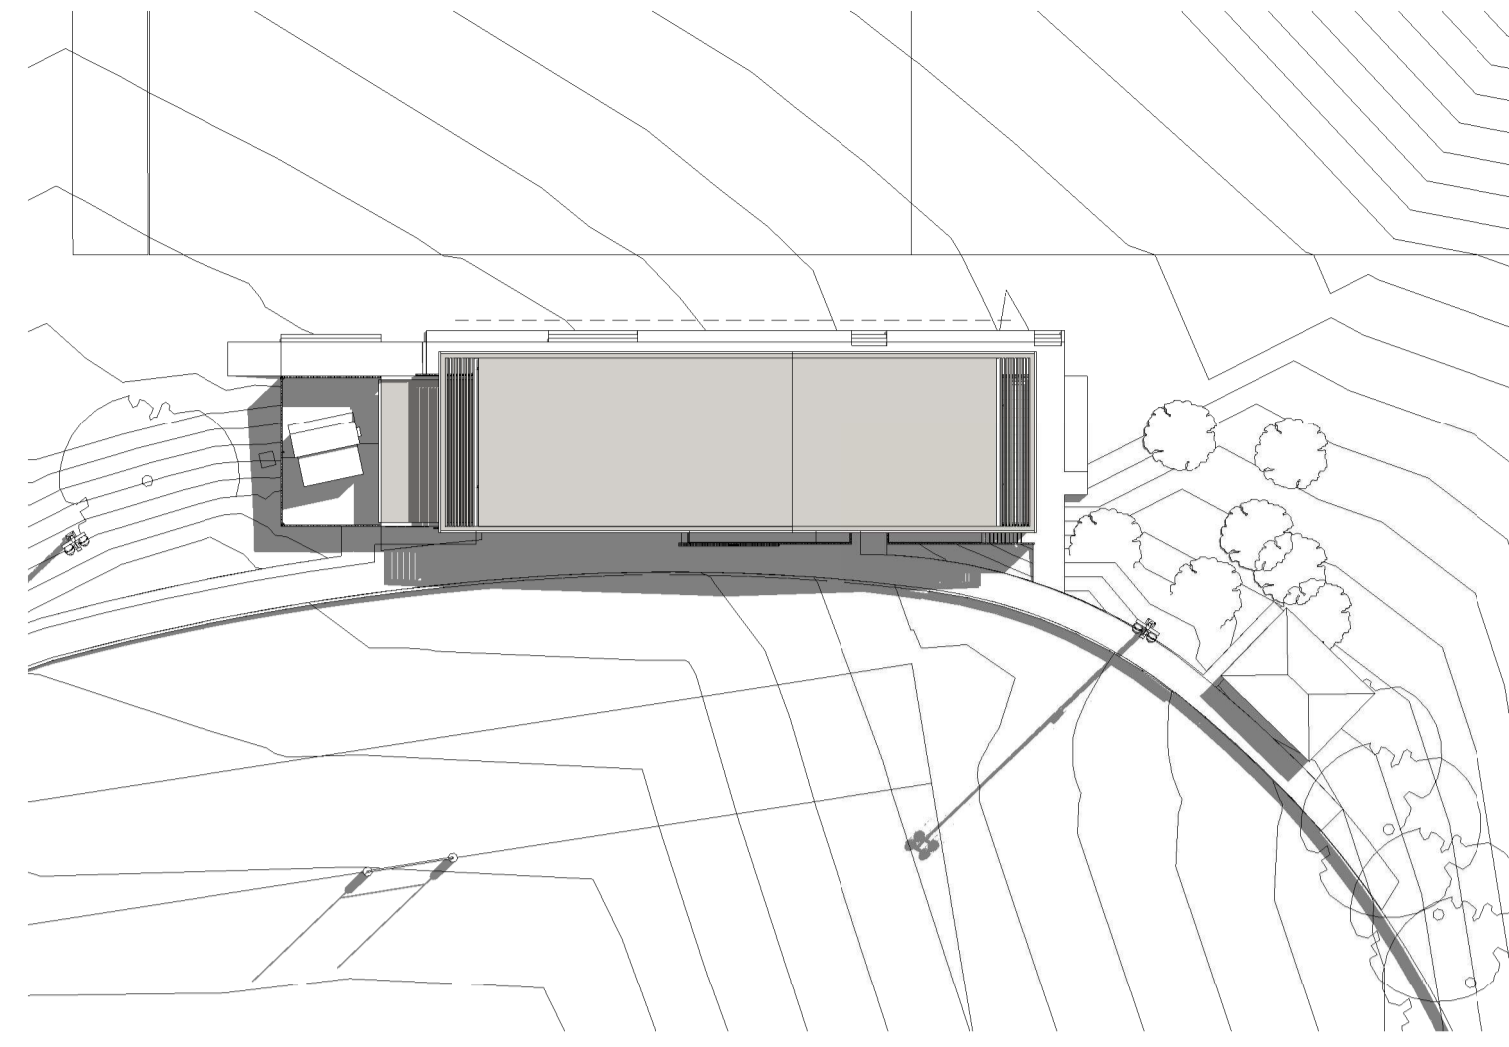

1 PROPOSED SUMMER 9am
A2.001 1: 500

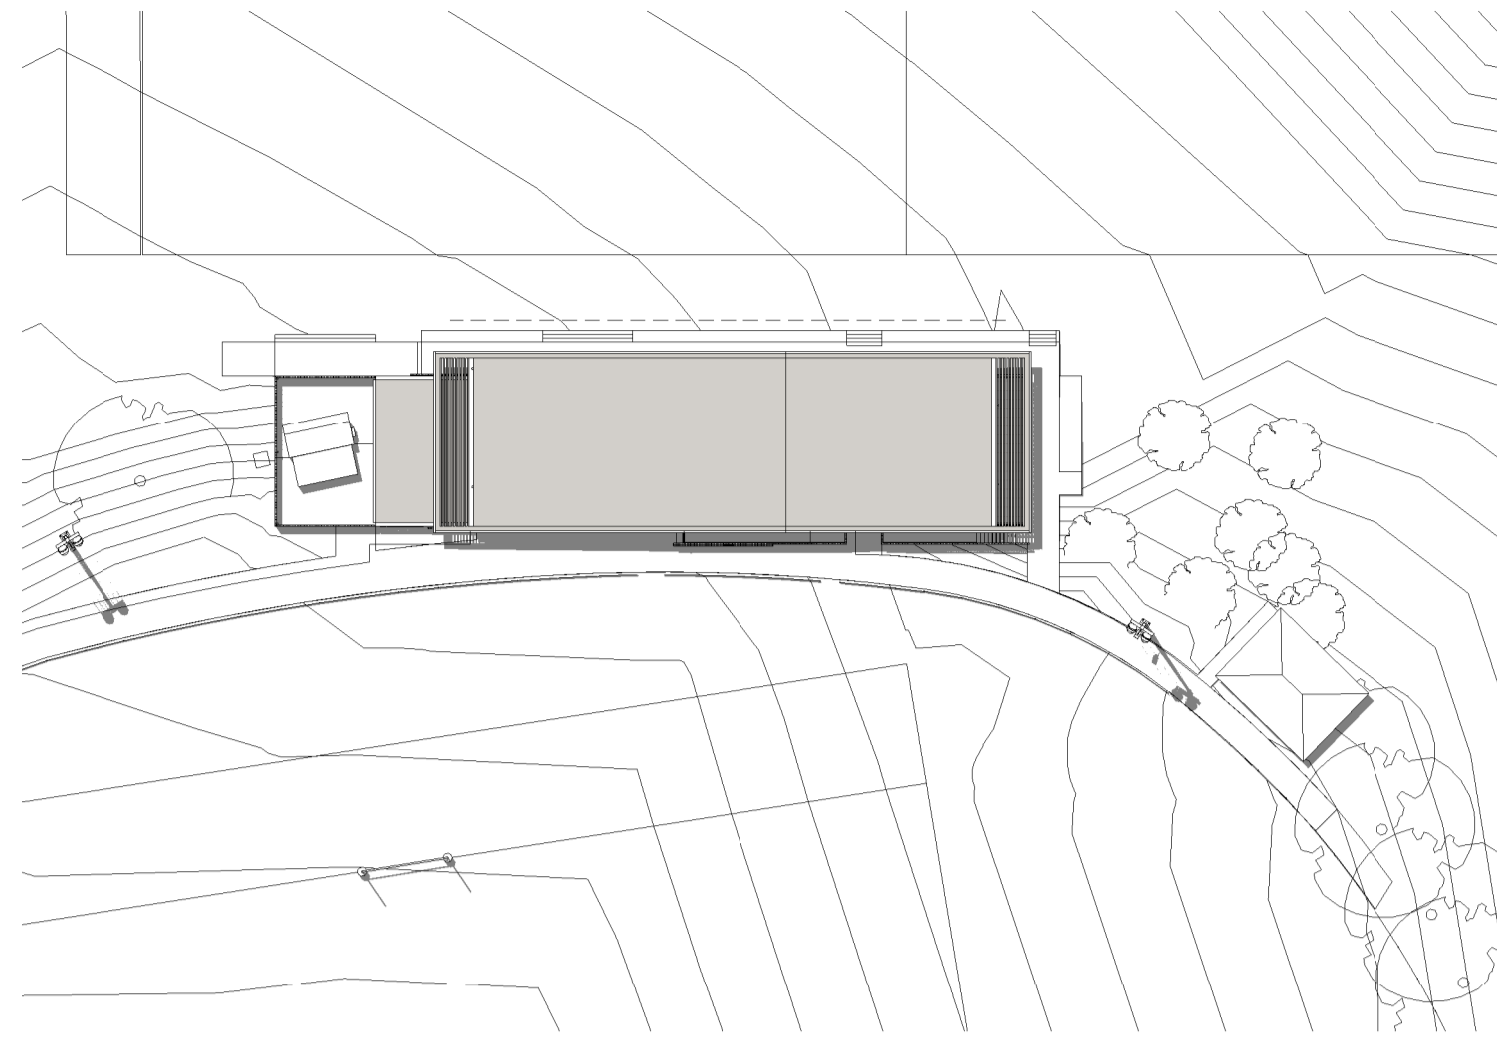


2 PROPOSED SUMMER 12pm
A2.001 1: 500

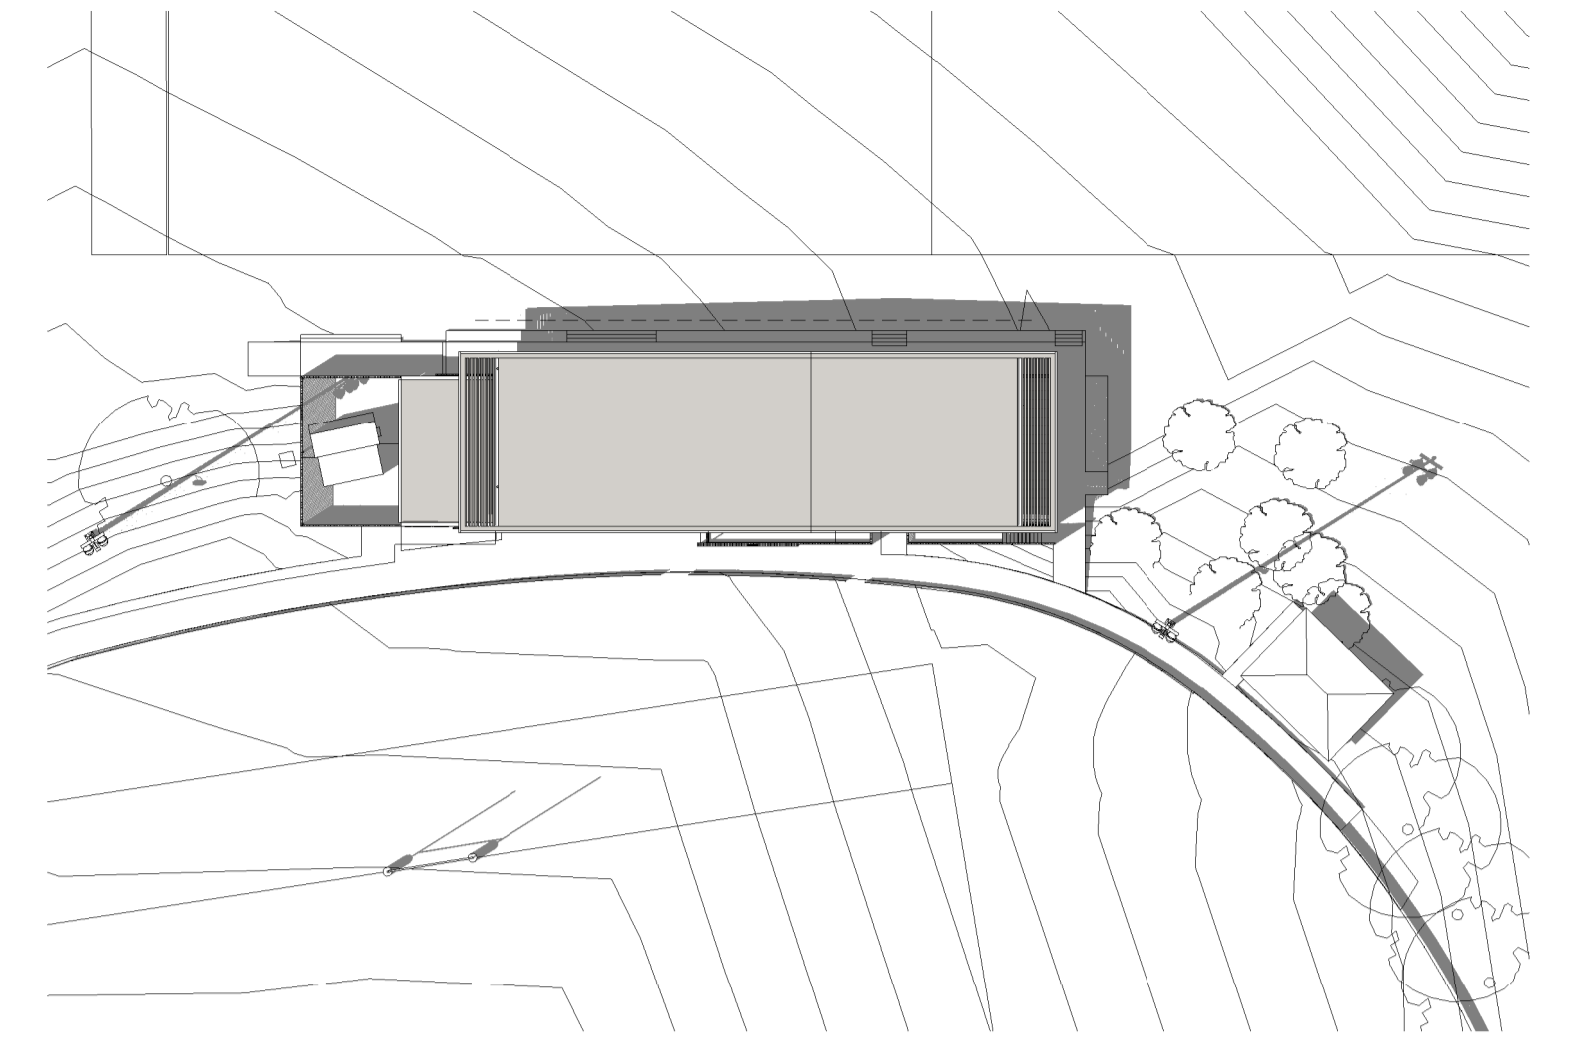


3 PROPOSED SUMMER 3pm
A2.001 1: 500


EQUINOX

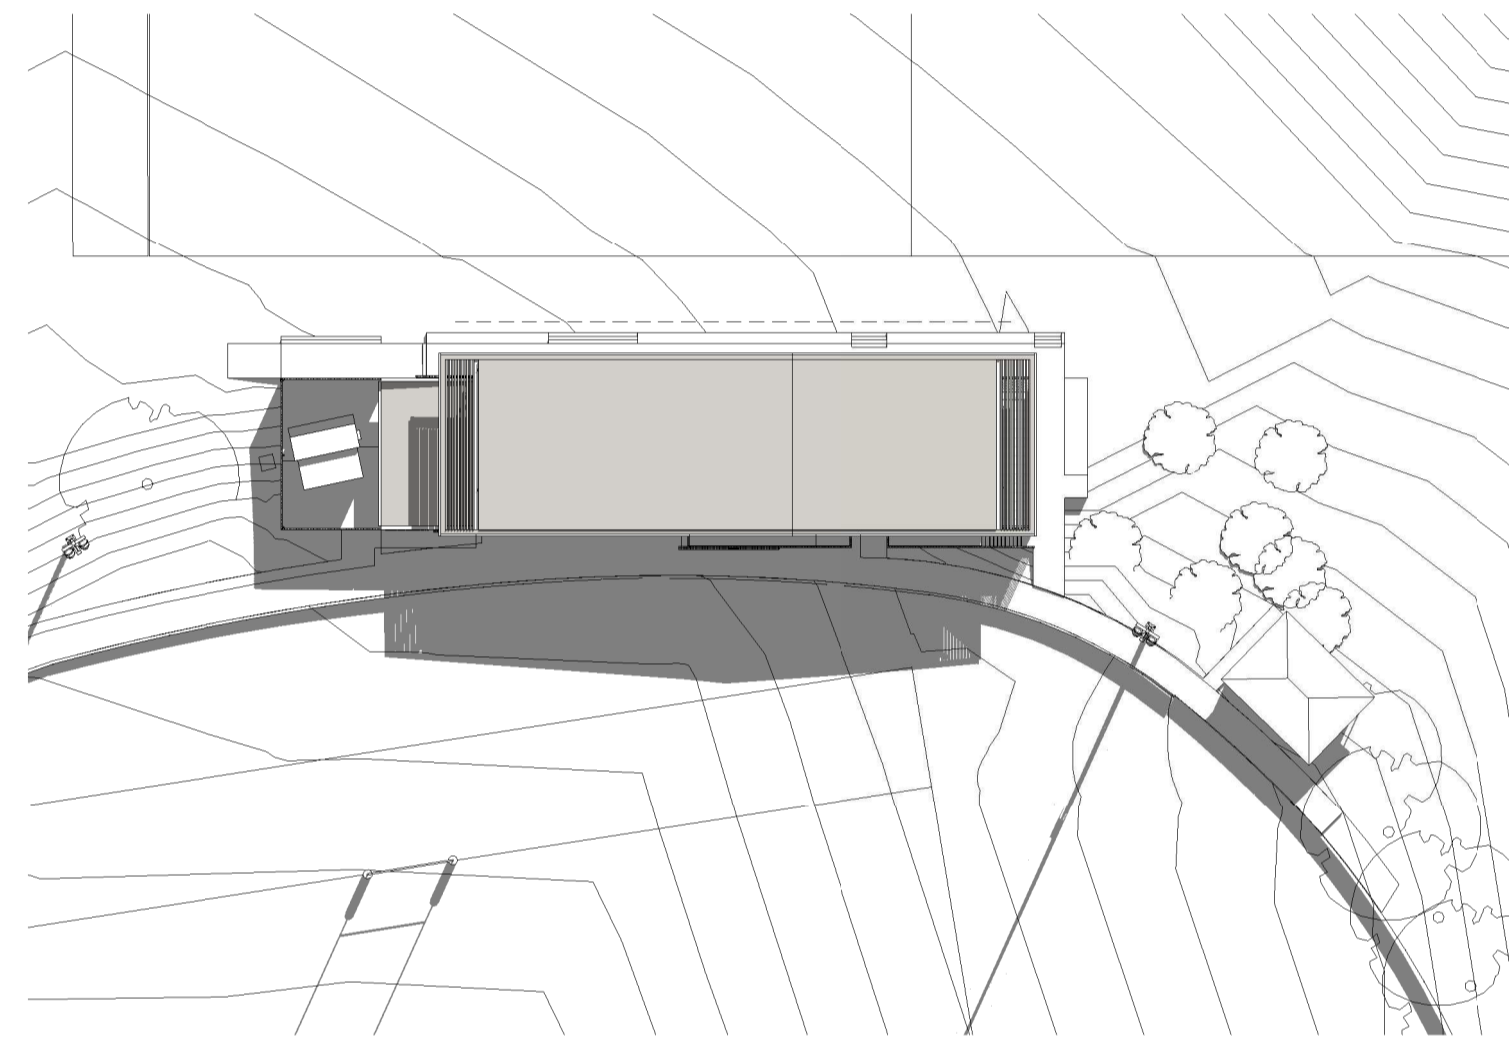


4 PROPOSED EQUINOX 9am
A2.001 1: 500

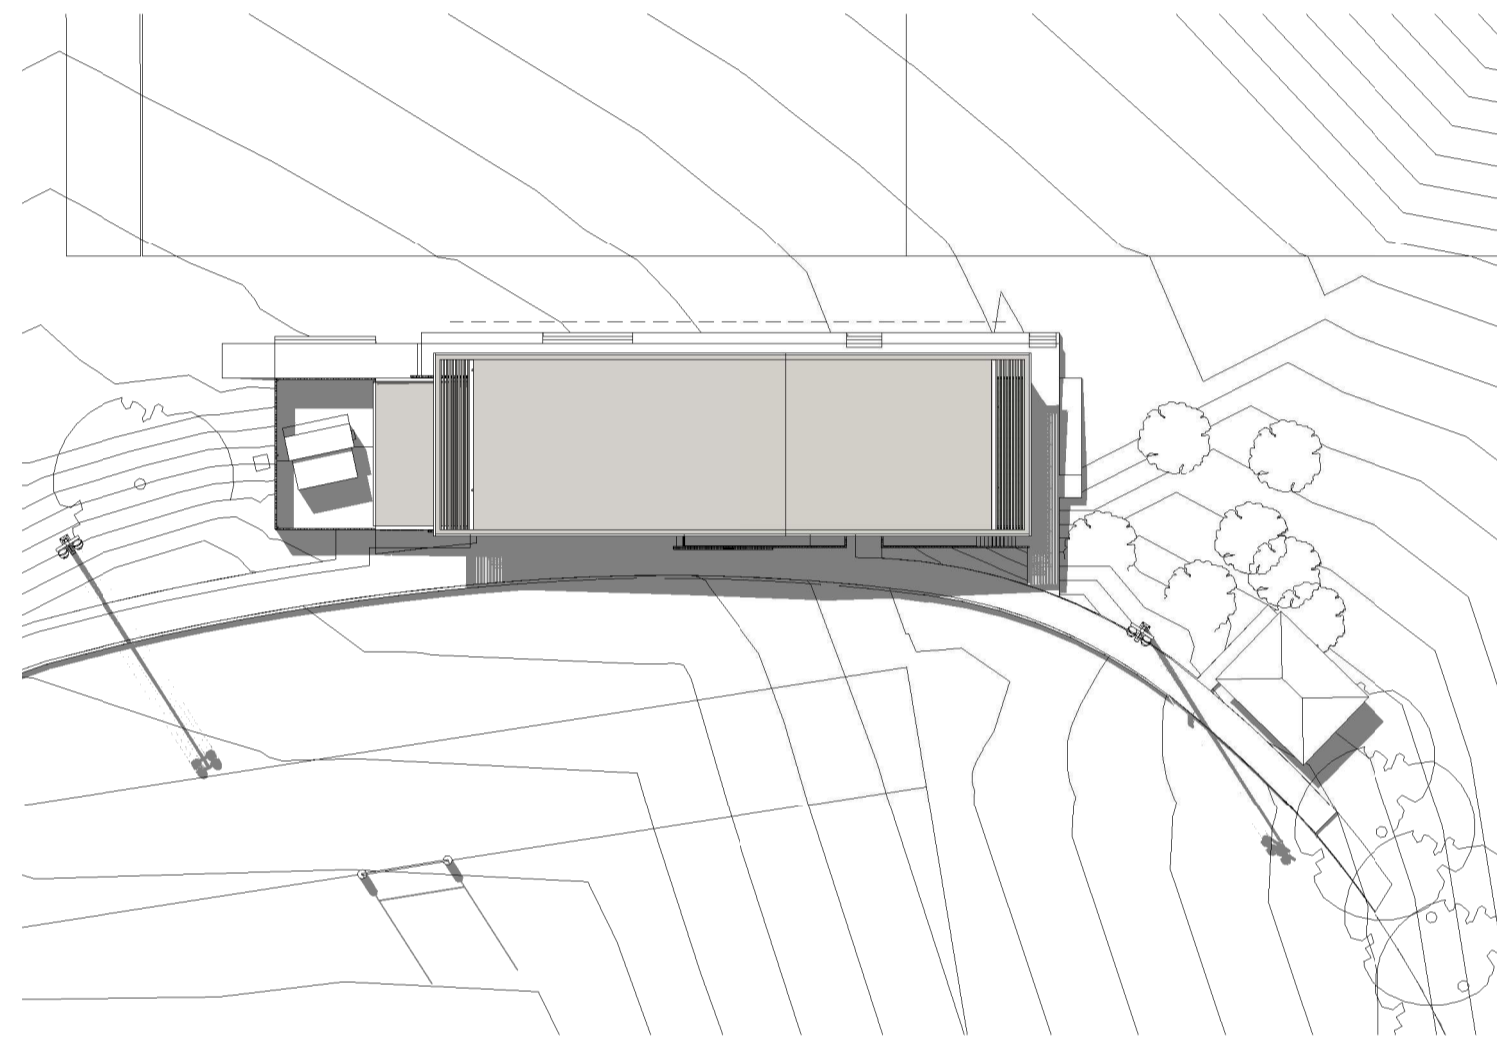


5 PROPOSED EQUINOX 12pm
A2.001 1: 500

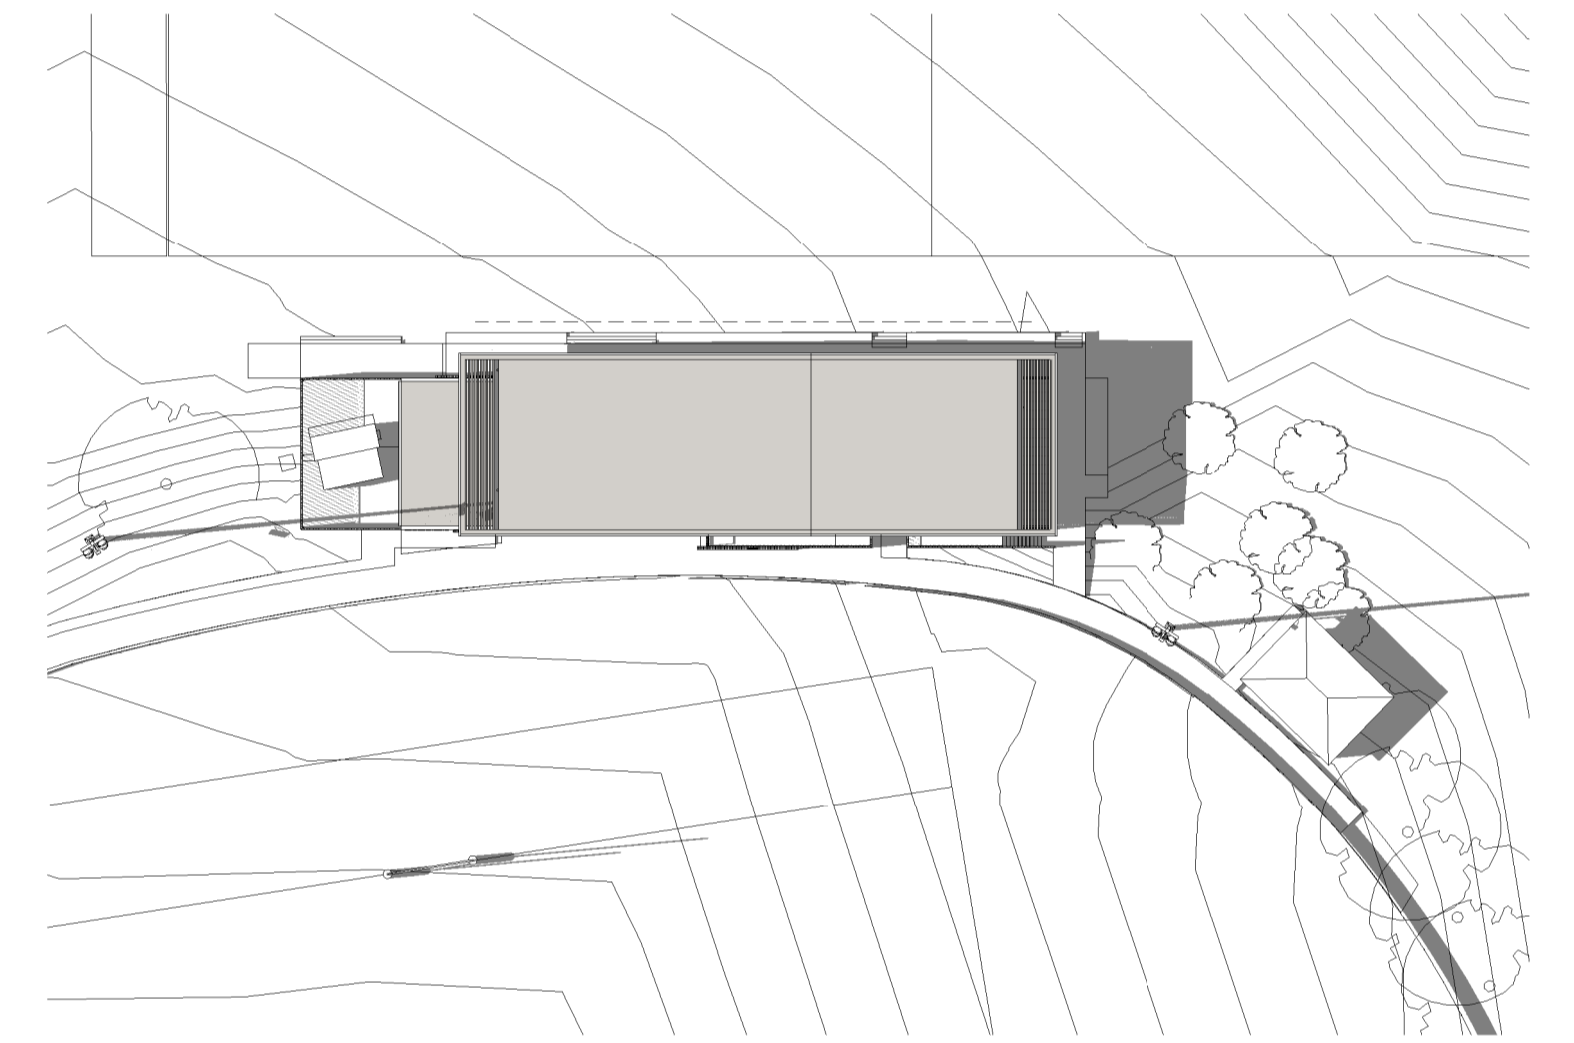


6 PROPOSED EQUINOX 3pm
A2.001 1: 500

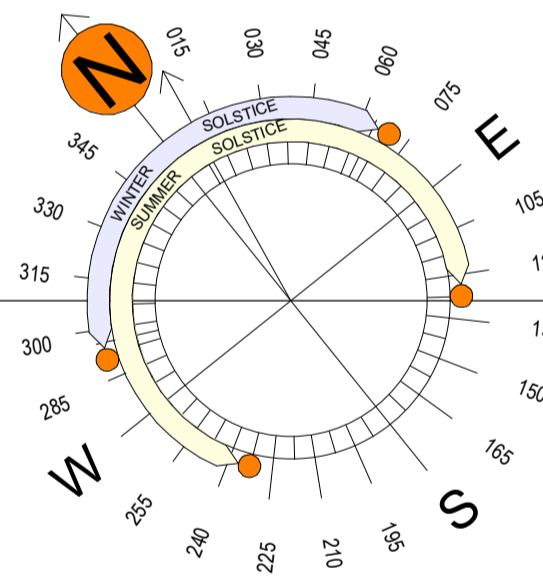


WINTER

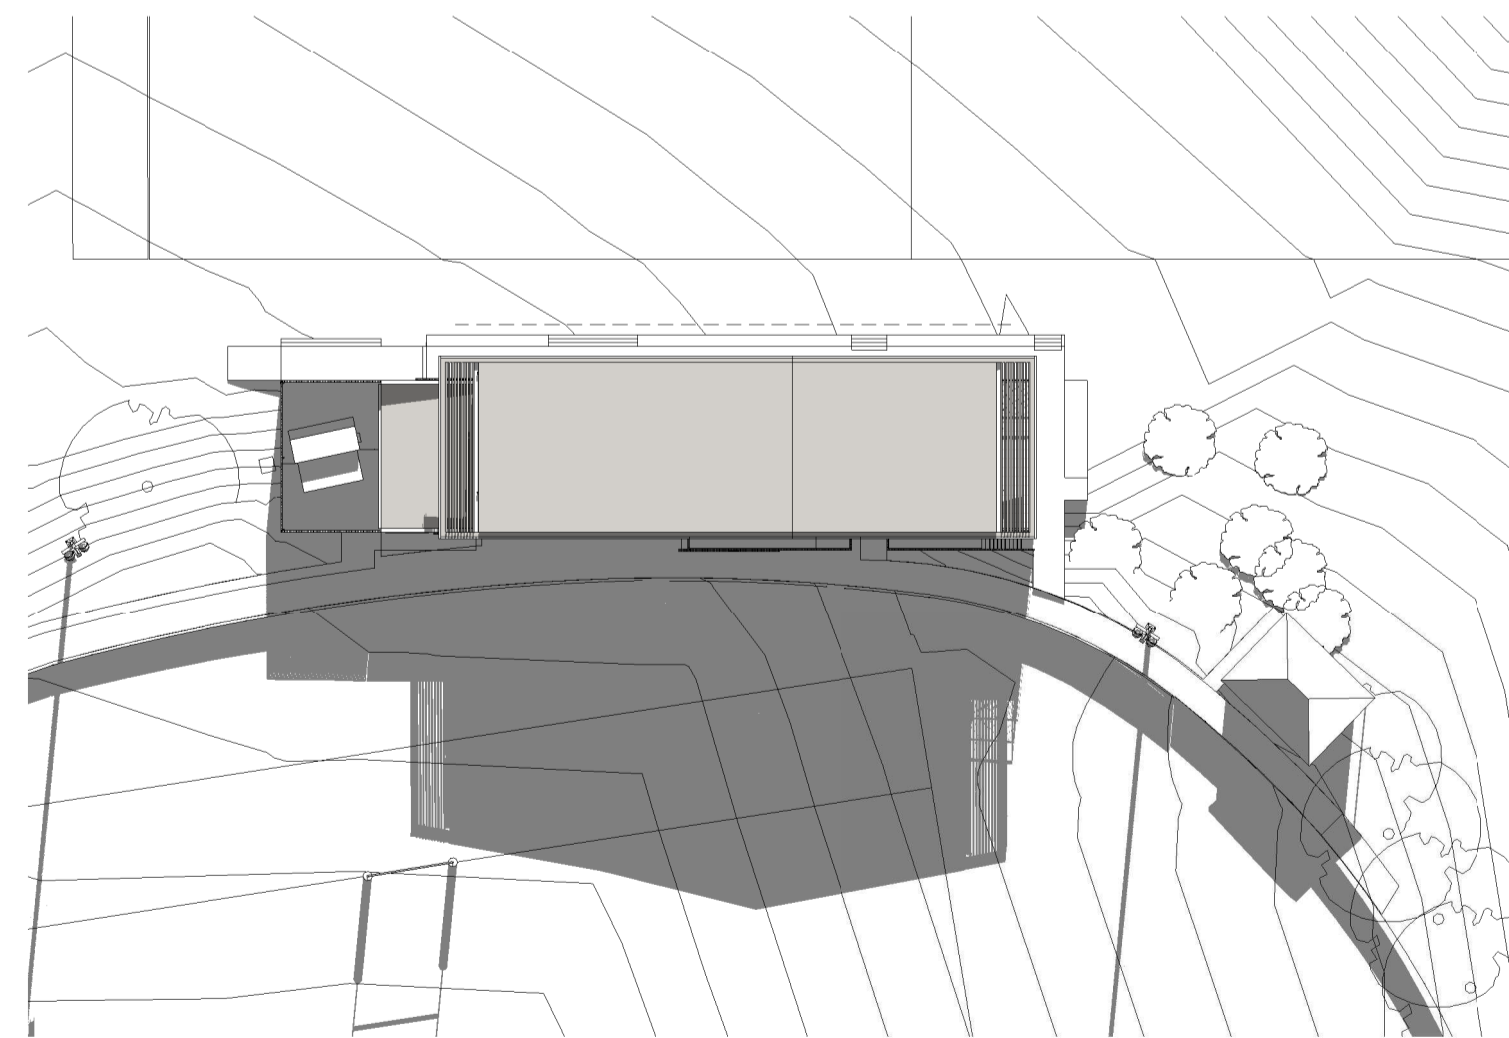

7 PROPOSED WINTER 9am
A2.001 1: 500

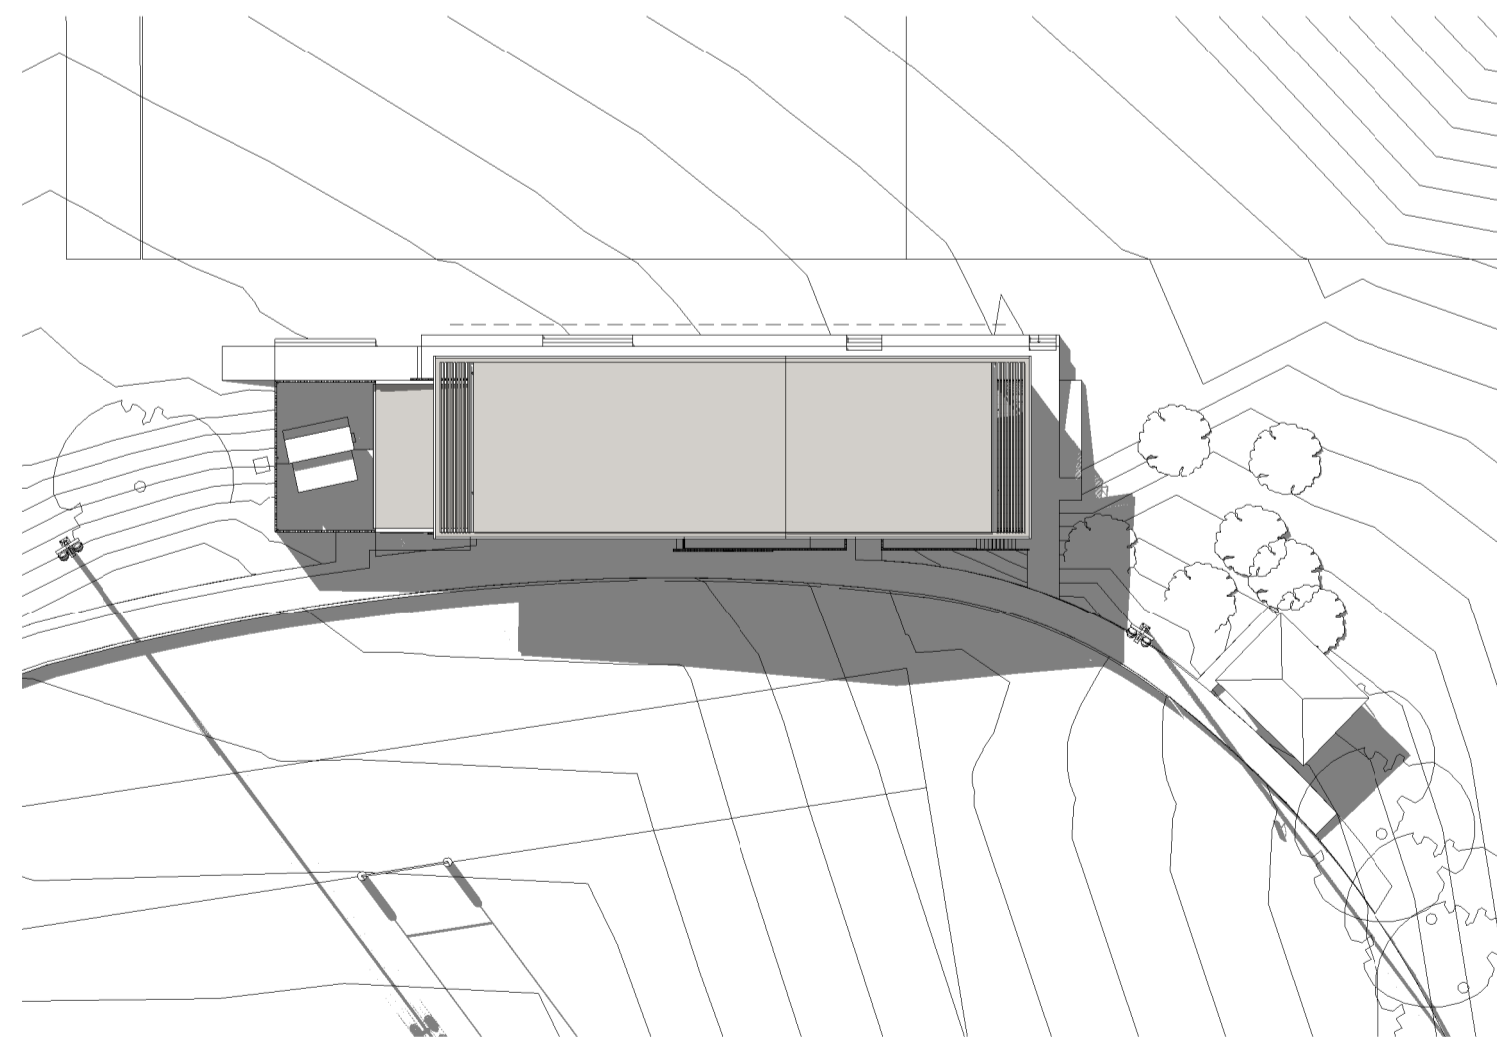

8 PROPOSED WINTER 12pm
A2.001 1: 500

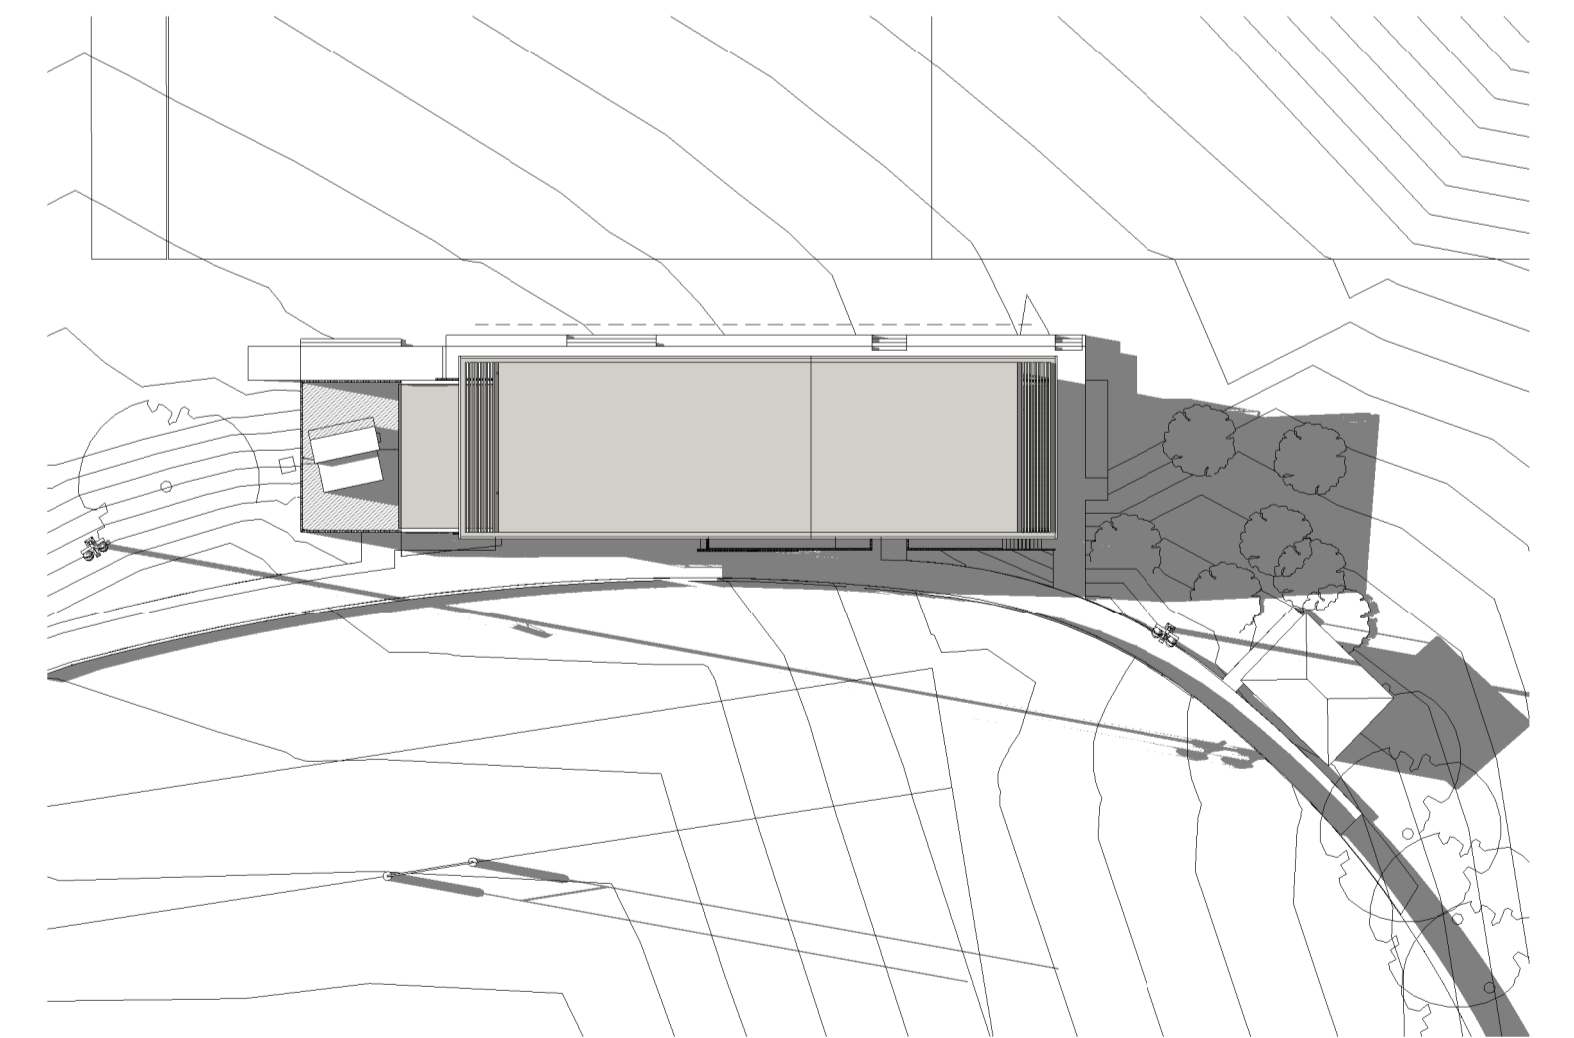


9 PROPOSED WINTER 3pm
A2.001 1: 500

DATE PRINTED: 18/06/2021 8:16:58 AM

ISSUE	DATE	SUBJECT	AUTHORISED
A	13/04/21	FOR INFORMATION	ARH
B	03/05/21	LOWER LEVEL REPLANNED	ARH
C	11/05/21	ISSUED FOR DA REVIEW	LV
D	20/05/21	DRAFT DA FOR REVIEW	ARH
E	24/05/21	DRAFT FOR COMMENT	NK
F	15/06/21	DEVELOPMENT APPLICATION	ARH

THIS DRAWING SHOULD BE READ IN CONJUNCTION WITH ALL RELEVANT CONTRACTS, SPECIFICATIONS AND DRAWINGS. DIMENSIONS ARE IN MILLIMETRES. LEVELS ARE METRES. DO NOT SCALE OFF DRAWINGS. USE FIGURED DIMENSIONS ONLY. CHECK DIMENSIONS ON SITE. REPORT DISCREPANCIES IMMEDIATELY.

1:500 0 5 10 25m

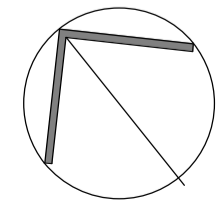


STATUS
DEVELOPMENT APPLICATION

PROJECT
BORONIA PARK SPORTS AND COMMUNITY FACILITY
PARK ROAD HUNTERS HILL

CLIENT APPROVAL

SIGNED

CLIENT
MUNICIPALITY OF HUNTERS HILL



ARCHITECT

djrd architects

T +612 9319 2955
ABN: 48 942 921 969
Nominated Architects:
Andrew Hipwell 6562
Daniel Beekwilder 6192

63 Myrtle Street
Chippendale NSW 2008
Sydney Australia
djrd.com.au

DRAWN BY	SCALE AT A1	ORIGIN DATE
NK	1: 500	03/22/21
DESCRIPTION		
SHADOW DIAGRAMS		
PROJECT No	DRAWING No	REVISION
20 425	DA-901	F